

NOTES:

THE UNDEREXPOSED SURFACE OF THE FLAGPOLE (BELOW GRADE) SHALL RECEIVE A HEAVY COAT OF BLACK ASPHALTIC PAINT INSIDE AND OUT BEFORE SHIPMENT

POLE MATERIAL:
FLAGPOLE SHALL BE MADE FROM 6063-T6 ALLOY SEAMLESS COLD DRAWN EXTRUDED ALUMINUM TUBING

POLE FINISH: SEE SPECIFICATIONS

EXPOSED HT.	FOUNDATION TOP	POLE BUTT	SLEEVE DIAMETER	SUPPORT PLATE (SQ.)	SLEEVE BASE PLATE	FOUNDATION BASE	FOUNDATION DEPTH	SLEEVE LENGTH	MAX. FLAG SIZE
80.0'	64"	18"	20"	18"	22"	58"	11'	8'	12' x 18'
60.0'	54"	12"	14"	12"	18"	48"	8'-6"	6'-0"	12' x 18'
42.0'	46"	6"	12"	8"	14"	40"	6'-6"	4'	5' x 8'

NOTES:

*FOUNDATION DIMENSIONS INDICATED ABOVE ARE APPROXIMATE ONLY & SHALL BE BASED ON MANUFACTURER'S SPECIFICATIONS.

**FLAGPOLE (42' HEIGHT FOR POW/MIA FLAG) IS TO BE RELOCATED AND REINSTALLED IN NEW CONCRETE FOOTING IN NEW LOCATION. CONTRACTOR SHALL SUPPLY NEW FOOTING, SLEEVE, LIGHTENING KIT, SUPPORT PLATE, WEDGES & SAND AS NECESSARY ACCORDING TO THIS DETAIL TO INSTALL FLAGPOLE. SEE COR AND CEMETERY DIRECTOR TO IDENTIFY RELOCATION.

1 FLAG POLE & FOUNDATION



NOT TO SCALE

CAP NOTES:


1. DIA. OF CAP SHALL BE 1/2" WIDER THAN O.D. OF PIPE.
2. WELD 6" PIECE OF GALV. STEEL PIPE TO CAP; O.D. OF 6" PIECE SHALL BE ±1/4" SMALLER THAN I.D. OF CONDUIT.

GENERAL NOTES:

1. SEE PICTURES, COR AND CEMETERY DIRECTOR FOR SLEEVE LOCATIONS
2. 2'-0" TO BACK OF CURB (TYP.); LOCATION OF SLEEVES MAY BE ADJUSTED TO AVOID CONFLICTS WITH UTILITIES BUT SHOULD BE SYMMETRICAL
3. FOUNDATION DIMENSIONS INDICATED ABOVE ARE APPROXIMATE ONLY & SHALL BE BASED ON MANUFACTURER'S SPECIFICATIONS.

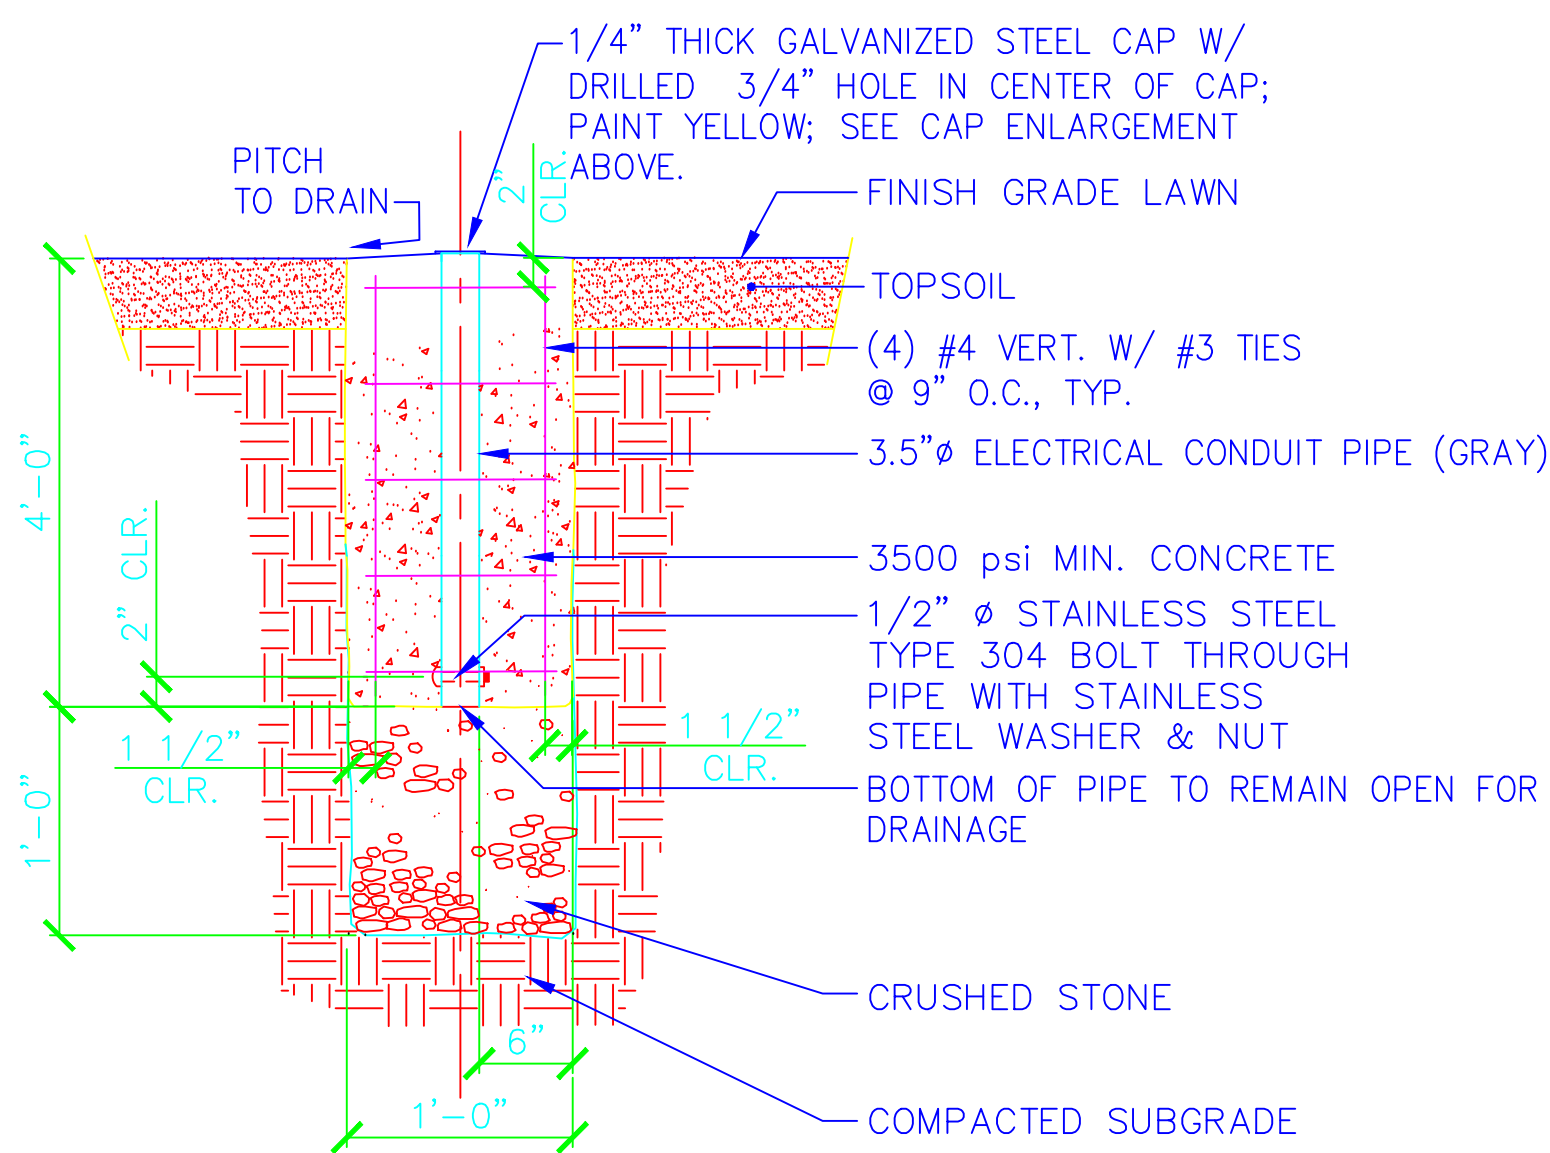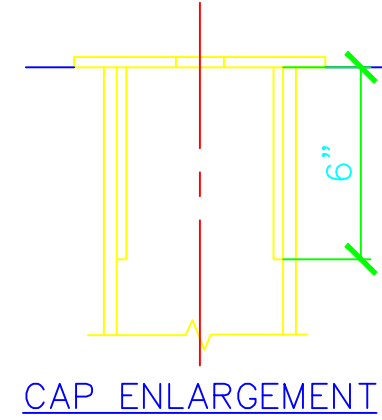

NOT TO SCALE

		CONSULTANTS:				ENGINEER:		 NATIONAL CEMETERY ADMINISTRATION		Drawing Title FLAGPOLE DETAILS		Project Title BATH NATIONAL CEMETERY		Project Number 824-M&R15-007		MSN I			
										Approved: Project Director		Location BATH, NEW YORK		Building Number -					
												Date 1-8-15		Checked SRM				Drawn TVV	
Revisions:		Date												Drawing Number 1		Dwg 1 of 1		